


8 7 6 5 4 3 2 1

D


D

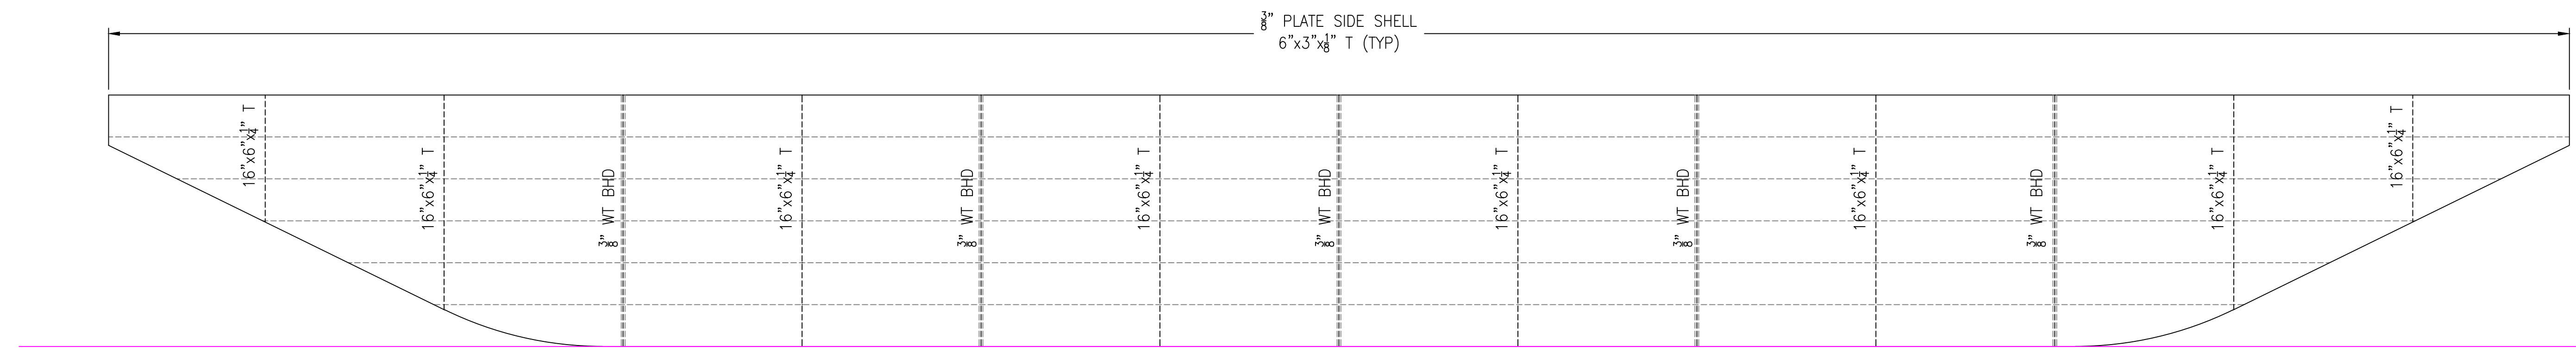

SIDE ARRANGEMENT

C


C

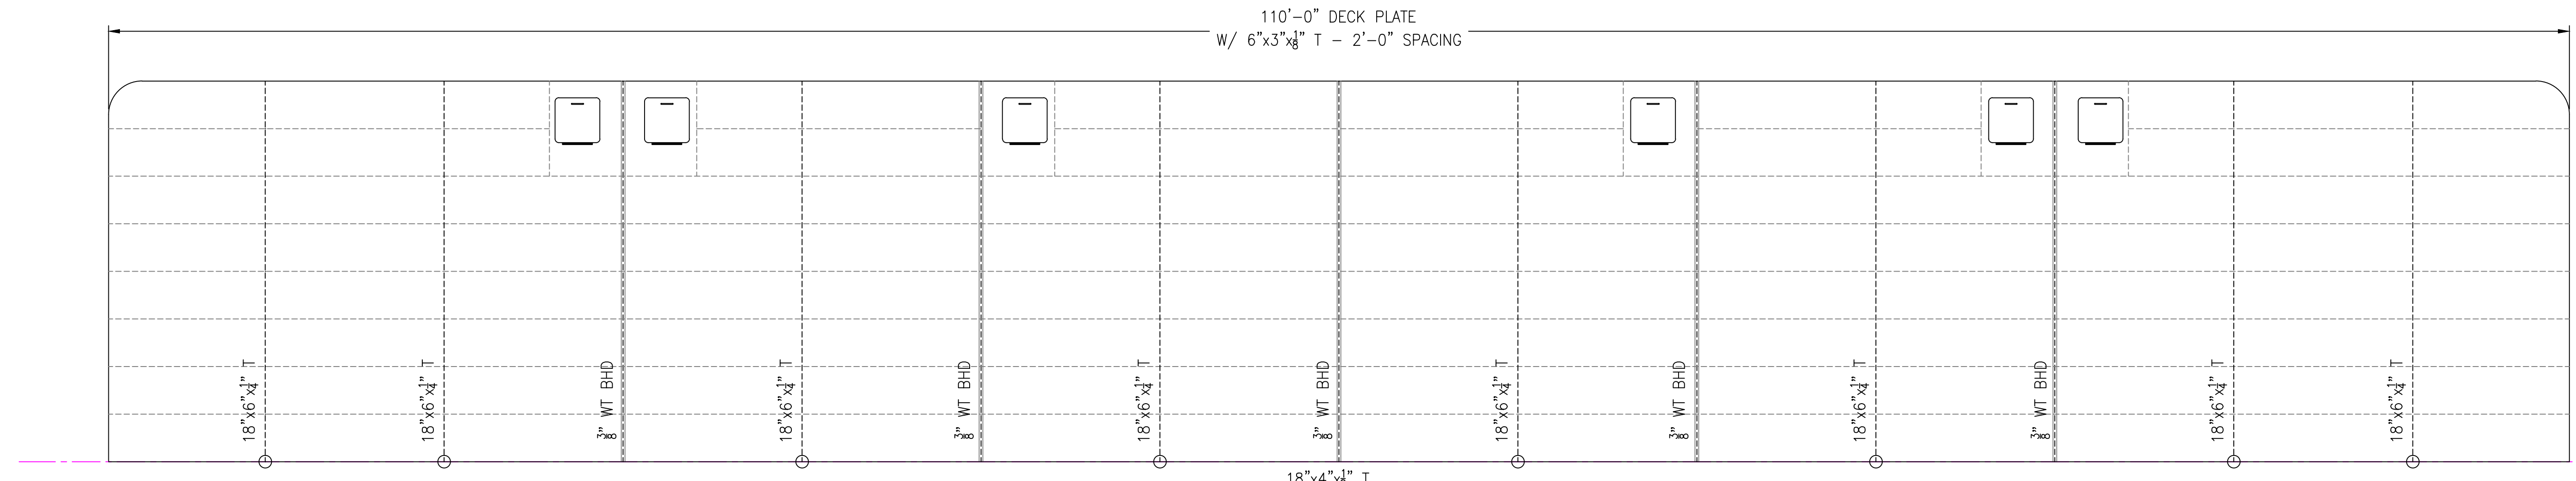

DECK ARRANGEMENT

B



B

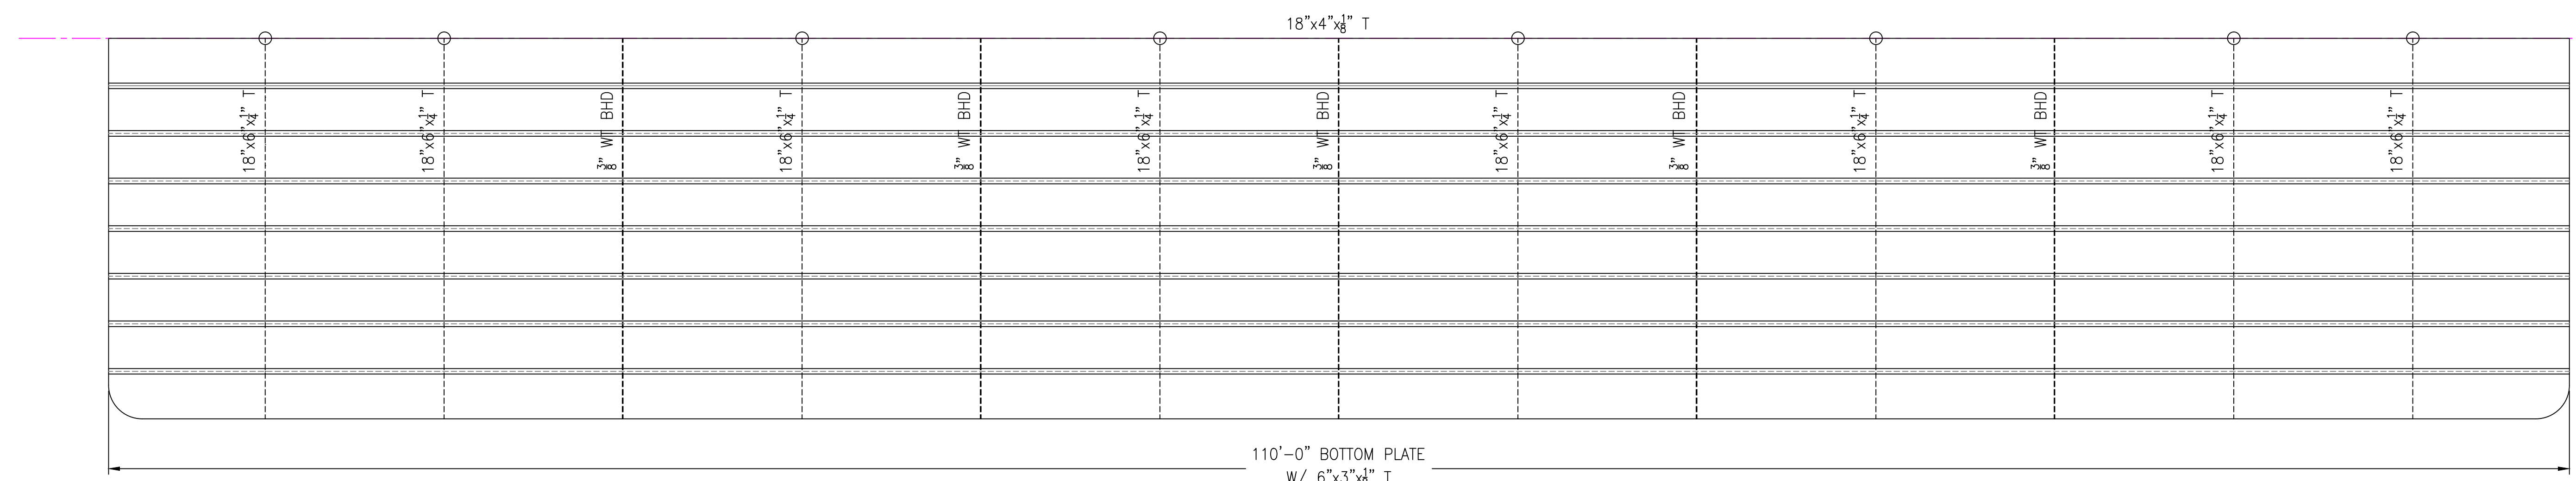

BOTTOM ARRANGEMENT

A

A

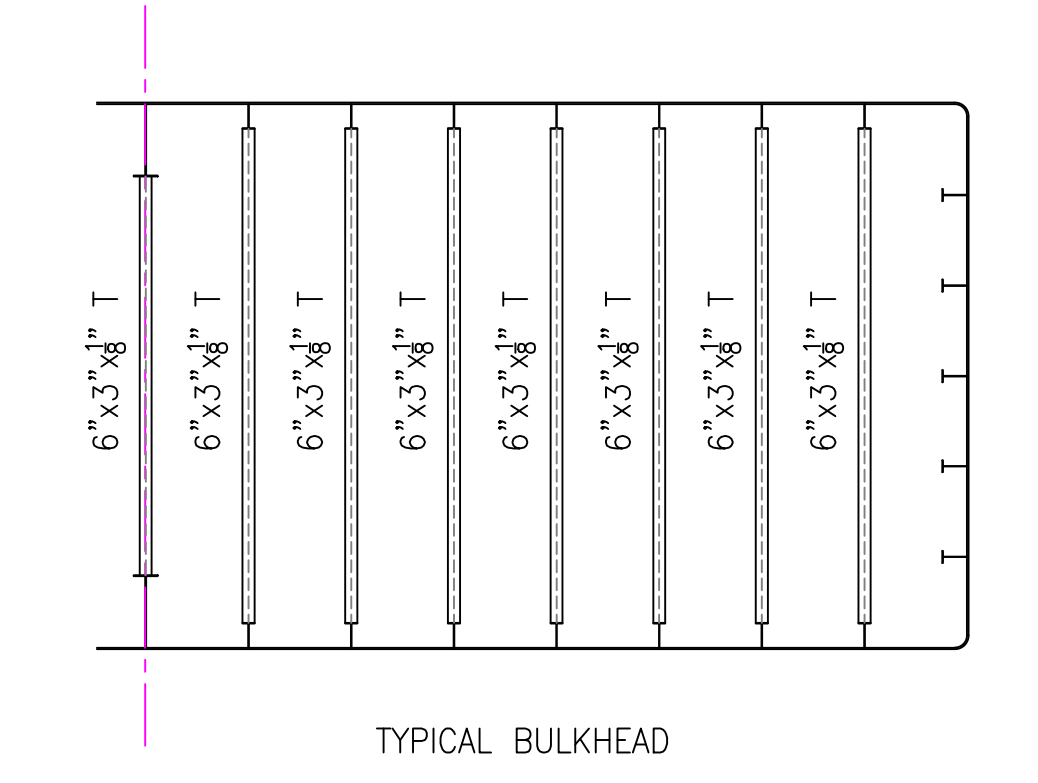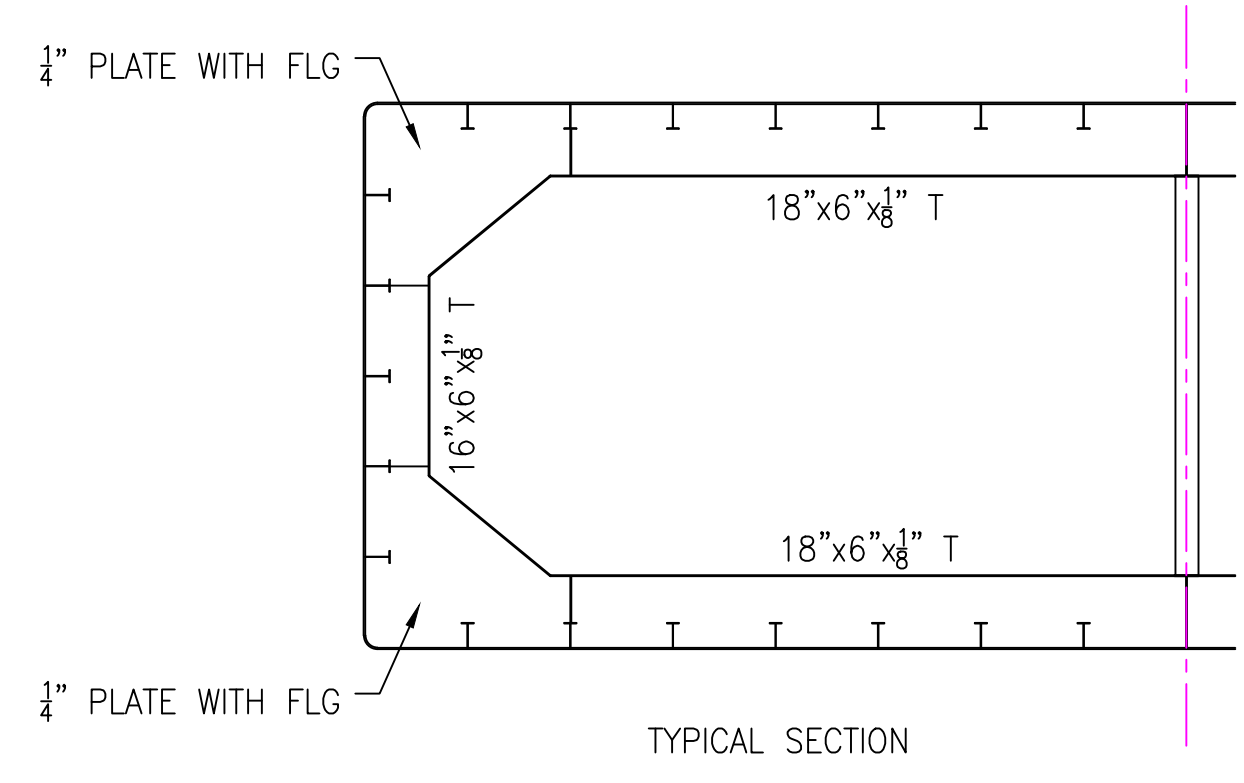

ALT	REVISION	DATE:
THIS DRAWING/DOCUMENT IS CONFIDENTIAL AND THE PROPERTY OF THOMAS M. FARRELL AND GARRETT NORTON AND MUST NOT BE USED FOR MANUFACTURE, COPIED OR COMMUNICATED TO ANY OTHER PERSON WITHOUT EXPRESS PERMISSION.		
<b>FARRELL &amp; NORTON NAVAL ARCHITECTS</b>		
NAVAL ARCHITECTS AND MARINE ENGINEERS		
PO BOX 66 (207) 563-3210 (THOMAS)		NEWCASTLE, ME 04553 (617) 308-1074 (GARRETT)
<b>STRUCTURAL ARRANGEMENTS</b>		
PROJECT: MEGAN C DECK BARGE		
DRAWN BY: TMF	DATE: 04/15/22	
APPROVED BY: GJN	SCALE: 1/4" = 1'	
DWG #: SEI2202-101	ALT: 0	

8 7 6 5 4 3 2 1